


NOTES:

CONCRETE TO BE REINFORCED WITH REBAR: #4 BARS (GRADE 60) 16" MAX. O/C EACH DIRECTION. REBAR CALCULATED USING 20FT LENGTHS. IF ADDITIONAL SPLICES REQUIRED, ADD 25IN OR 2.17LB OF REBAR PER SPLICE.

A) TOTAL REBAR LENGTH: 1,216 FT.

B) TOTAL REBAR WEIGHT: 812 LB.

C) TOTAL CONCRETE: 18 YD.

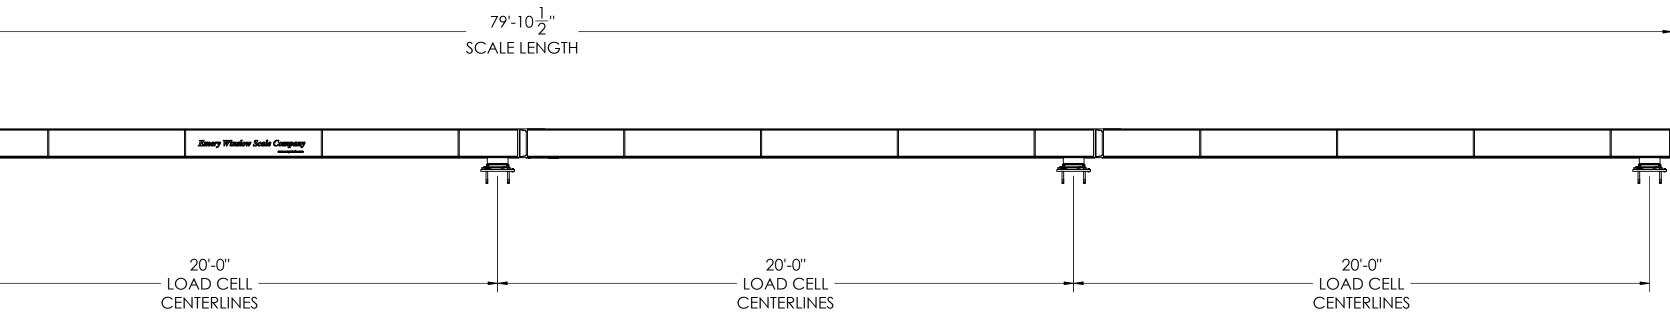

## PRELIMINARY NOT FOR CONSTRUCTION FOR ILLUSTRATION ONLY

LTR	
seymo <u>CON</u>	rawing is the property of EM Dur, connecticut. the inform IFIDENTIAL and is not to be u
EXPRE	ss written consent of EMER`

					-					
			EDGES TO	CORNERS AND BE BROKEN	EMER seymour		SLOW S	SCALE	COMPA TERRE HAU	
			DIMENSIONS ARE	UNLESS OTHERWISE SPECIFIED DIMENSIONS ARE IN INCHES						
	DATE	ΒY	MACHINING .XX: ± .XXX: ±	FABRICATION .XX: ±	TRUC					
EMERY WINSLOW SCALE COMPANY			DRAWN: S.JAECKS	DATE: 01/07/2020		TION RO		<u> </u>	JRUSIA	AIIC .
			CHECKED:	DATE:	SCALE	CLIEET	DRAWING			REV.
			LACAD FILENAME:		SCALE	SHEET				κĽΫ.
			LAYERS USED:		N/A	1 OF 1		198819		