



CONCRETE SCHEDULE			
		VOLUME (CUBIC YARDS)	
APPROACHES		8.6	
FLOOR		40.9	
TOTAL		49.5	
MISC. STEEL			
PIT COPING	3 X 3 X 1/4	21 LN. FT	103 LBS

CONCRETE LAYOUT

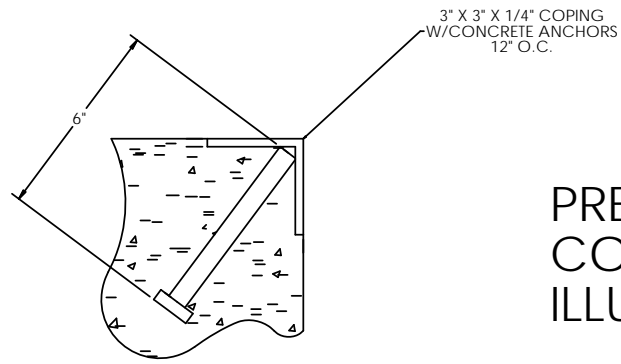


DETAIL C



PRELIMINARY NOT FOR
CONSTRUCTION FOR
ILLUSTRATION ONLY

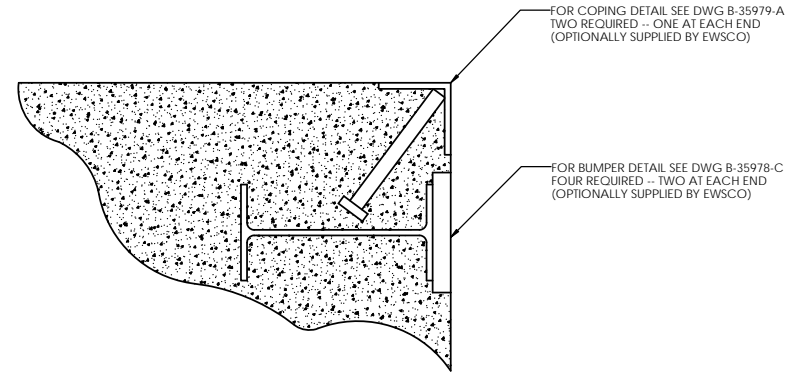

DETAIL OF BULKHEAD INSTALLATION
NO SCALE

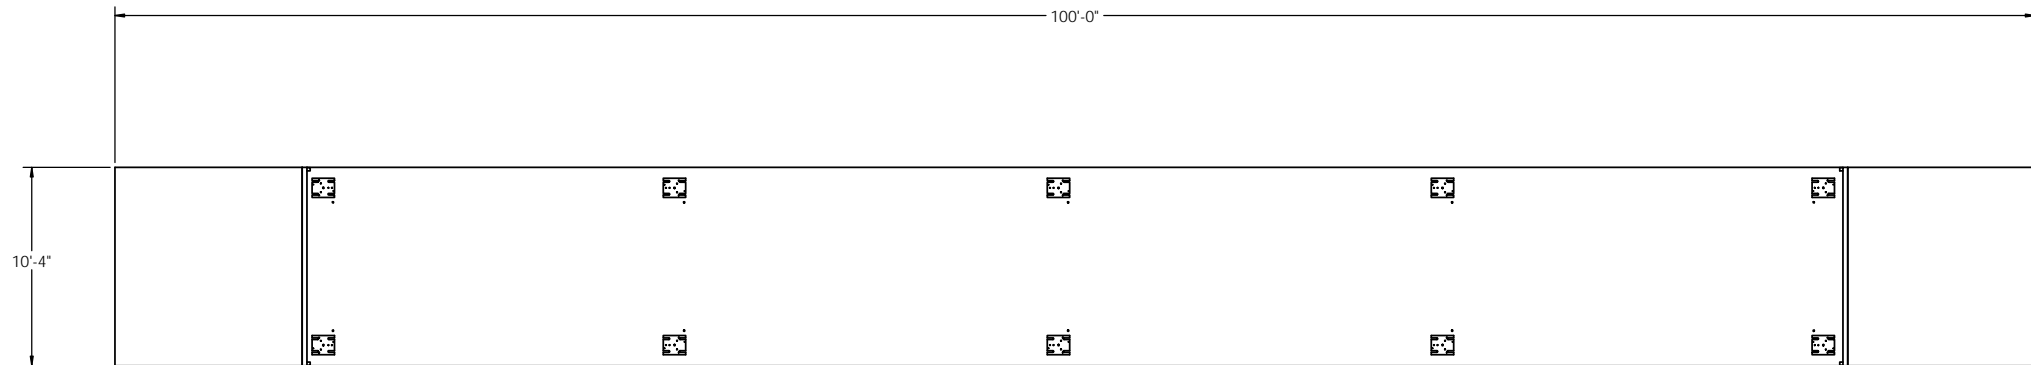

TRANSVERSE CHECKING TO BE
INSTALLED AFTER SCALE IS INSTALLED.
DO NOT INSTALL ELECTRONIC
LC'S UNTIL AFTER ALL WELDING
IS COMPLETE

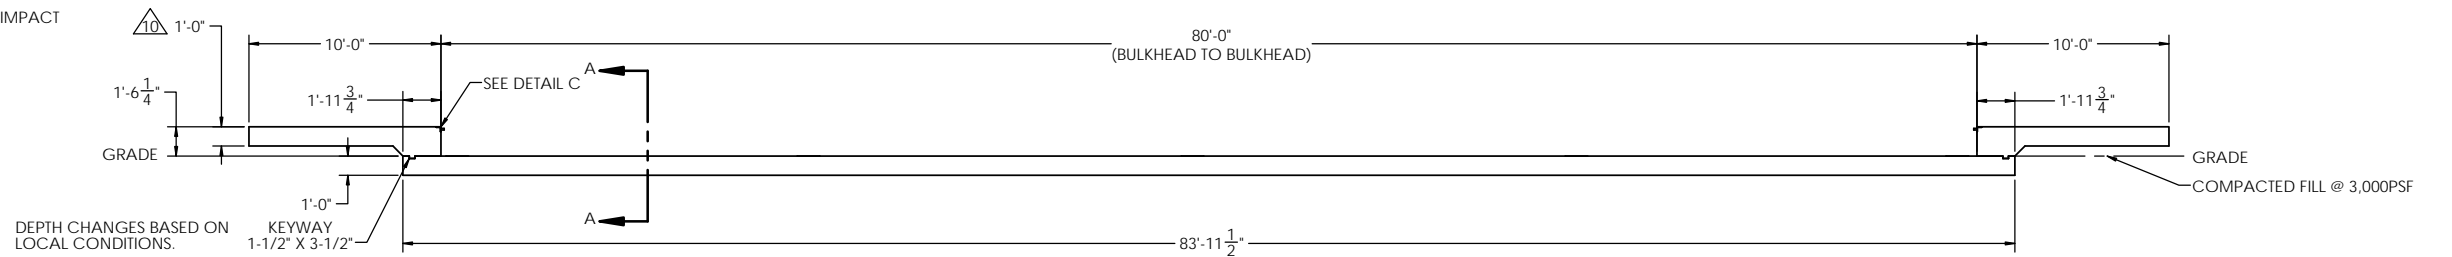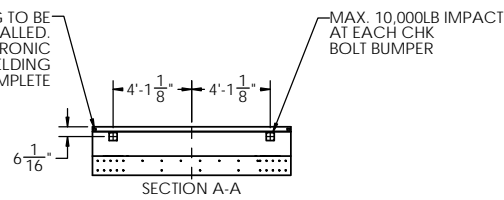


LTR		DATE	BY	ALL SHARP CORNERS AND EDGES TO BE BROKEN	EMERY WINSLOW SCALE COMPANY SEYMOUR, CT. U.S.A. TERRE HAUTE, IN.
THIS DRAWING IS THE PROPERTY OF EMERY WINSLOW SCALE COMPANY SEYMOUR, CONNECTICUT. THE INFORMATION CONTAINED HEREIN IS CONFIDENTIAL AND IS NOT TO BE USED OR DISSEMINATED TO OTHERS WITHOUT THE EXPRESS WRITTEN CONSENT OF EMERY WINSLOW SCALE COMPANY.		CHECKED:	DATE:	UNLESS OTHERWISE SPECIFIED DIMENSIONS ARE IN INCHES MACHINING FABRICATION XX: ±.01 XXX: ±.005	FOUNDATION, CONCRETE SLAB 80' X 10', STEEL DECK
DRAWN: S. JOHNSON DATE: 07/16/2019		ACAD FILENAME:	LAYERS USED:	SCALE: 1:60	
		FIRST USED ON:	DRAWING NO. 196526	REV. A	

MATERIAL REQUIREMENTS

REBAR SCHEDULE				
BAL. NO.	QUANTITY	LENGTH (FT.-IN.)	DESCRIPTION	WEIGHT
A	20	9' 6"	# 4 @ 12 O.C.	127
B	20	9' 10"	# 4 @ 12 O.C.	131
C	20	1' 9 1/4"	# 4 @ 12 O.C.	24
D	30	83' 3 1/2"	# 4 AS SHOWN	1669
E	127	9' 10"	# 4 AS SHOWN	834
TOTAL WEIGHT OF REBAR (LBS.)				2785
TOTAL LENGTH OF REBAR (FT.)				4170

REBAR LAYOUT

PRELIMINARY NOT FOR
CONSTRUCTION FOR
ILLUSTRATION ONLY



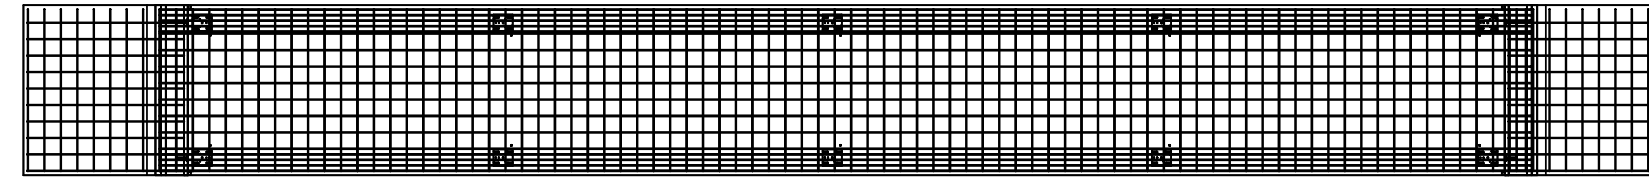


APPROACH STANDARD VIEW

REBAR SPACING LENGTH

REBAR SPACING WIDTH

NOTES: 1) LEFT AND RIGHT APPROACHES ARE MIRROR IMAGES OF EACH OTHER AND CONTAIN AN IDENTICAL PART LIST

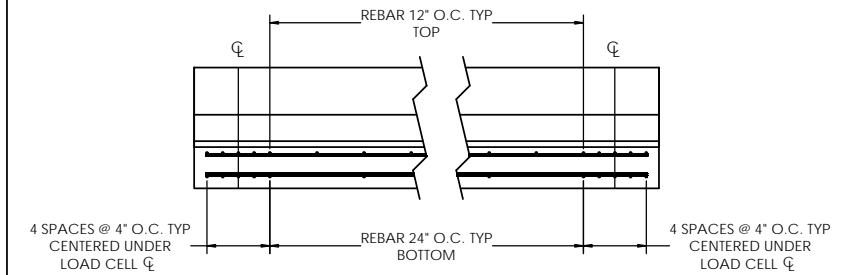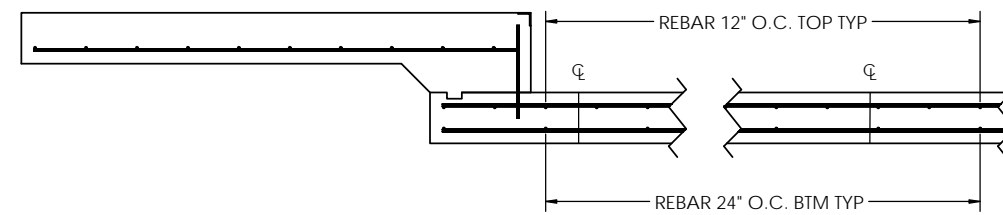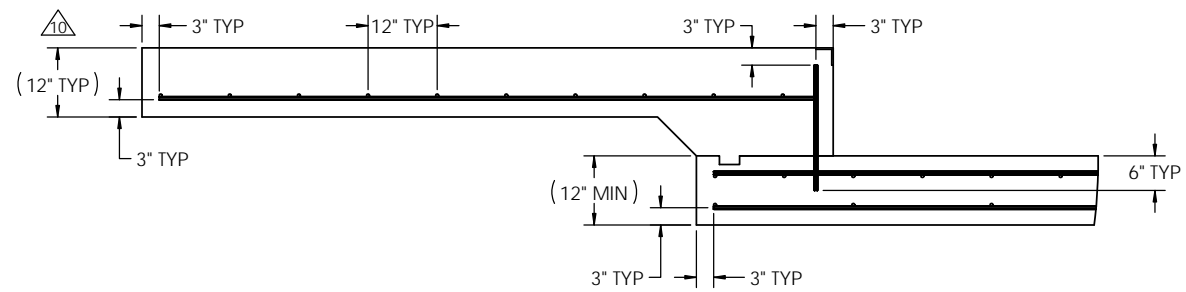

LTR		DATE	BY	ALL SHARP CORNERS AND EDGES TO BE BROKEN UNLESS OTHERWISE SPECIFIED DIMENSIONS ARE IN INCHES MACHINING FABRICATION .XX: ±.01 .XXX: ±.005	EMERY WINSLOW SCALE COMPANY SEYMOUR, CT. U.S.A. TERRE HAUTE, IN.
THIS DRAWING IS THE PROPERTY OF EMERY WINSLOW SCALE COMPANY SEYMOUR, CONNECTICUT. THE INFORMATION CONTAINED HEREIN IS CONFIDENTIAL AND IS NOT TO BE USED OR DISSEMINATED TO OTHERS WITHOUT THE EXPRESS WRITTEN CONSENT OF EMERY WINSLOW SCALE COMPANY.				DRAWN: S. JOHNSON DATE: 07/16/2019 CHECKED: DATE: ACAD FILENAME: LAYERS USED:	FOUNDATION, CONCRETE SLAB 80' X 10', STEEL DECK SCALE: 1:192 FIRST USED ON: DRAWING NO. 196526 REV. A