





| CONCRETE SCHEDULE |             |                      |         |
|-------------------|-------------|----------------------|---------|
|                   |             | VOLUME (CUBIC YARDS) |         |
| APPROACHES        |             | 8.5                  |         |
| FLOOR             |             | 40.9                 |         |
| TOTAL             |             | 49.5                 |         |
| MISC. STEEL       |             |                      |         |
| PIT COPING        | 3 X 3 X 1/4 | 21 LN .FT            | 103 LBS |

# CONCRETE LAYOUT

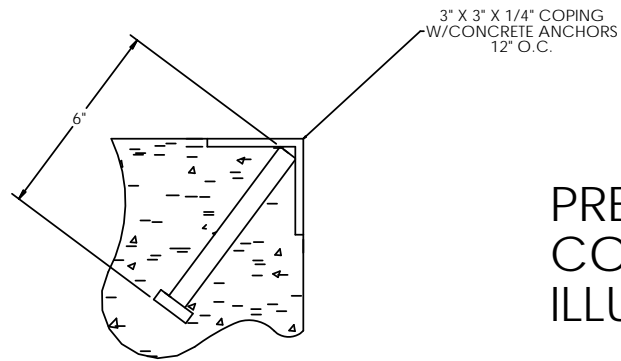


DETAIL C



PRELIMINARY NOT FOR  
CONSTRUCTION FOR  
ILLUSTRATION ONLY

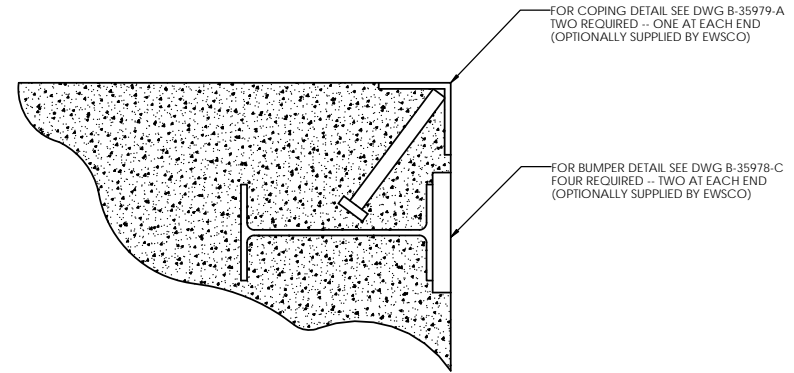

DETAIL OF BULKHEAD INSTALLATION  
NO SCALE

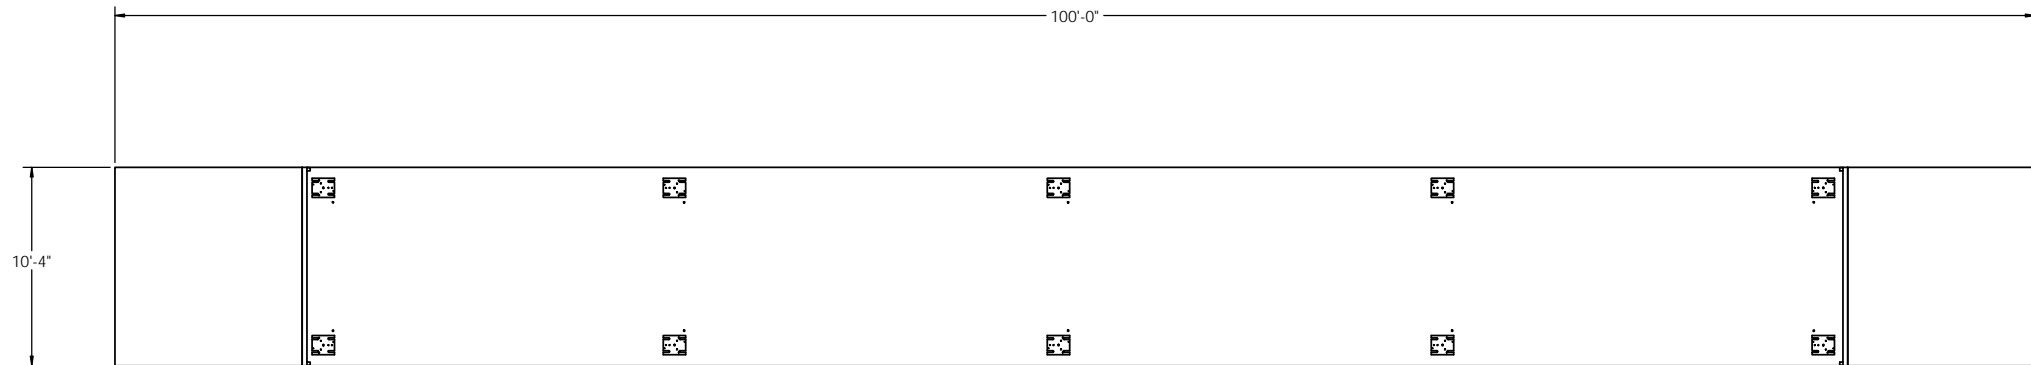

TRANSVERSE CHECKING TO BE  
INSTALLED AFTER SCALE IS INSTALLED.  
DO NOT INSTALL ELECTRONIC  
LC'S UNTIL AFTER ALL WELDING  
IS COMPLETE

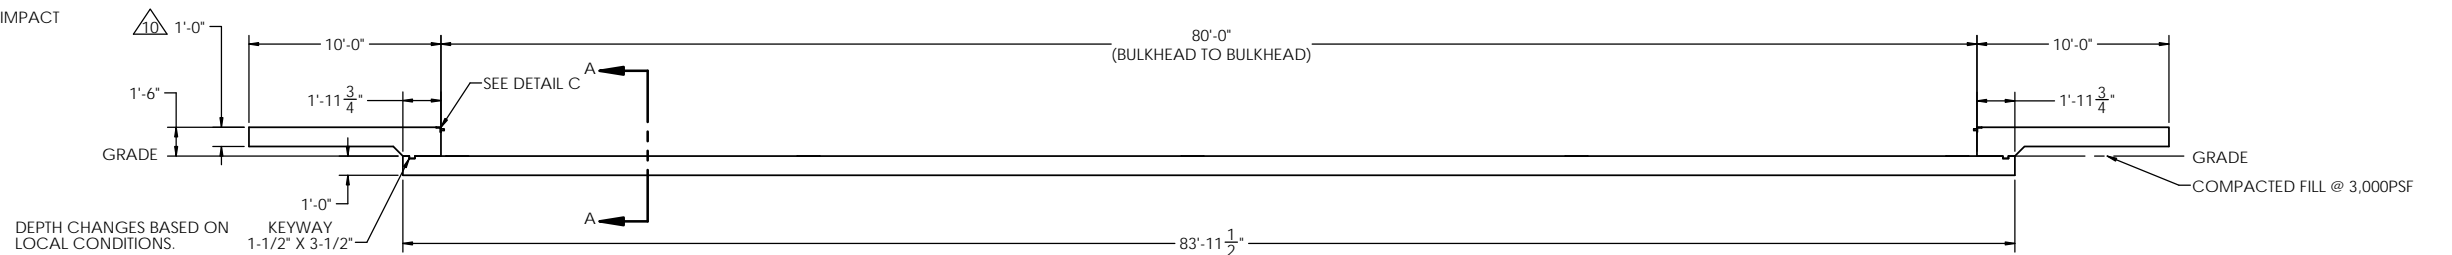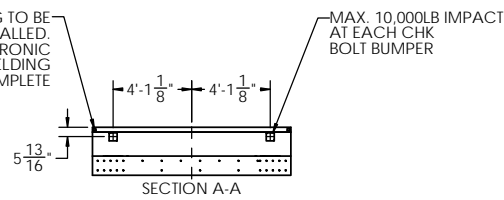


|   |  |  |                  |   |               |
|---|--|--|------------------|---|---------------|
|   |  | ALL SHARP CORNERS AND<br>EDGES TO BE BROKEN            |                  | EMERY WINSLOW SCALE COMPANY                           |               |
|   |  | UNLESS OTHERWISE SPECIFIED<br>DIMENSIONS ARE IN INCHES |                  | SEYMOUR, CT. U.S.A. TERRE HAUTE, IN.                  |               |
|   |  | MACHINING FABRICATION                                  |                  | FOUNDATION, CONCRETE SLAB 80' X 10',<br>CONCRETE DECK |               |
| LTR   |  | DATE   | BY               | SCALE   | FIRST USED ON |
| THIS DRAWING IS THE PROPERTY OF EMERY WINSLOW SCALE COMPANY<br>SEYMOUR, CONNECTICUT. THE INFORMATION CONTAINED HEREIN IS<br>CONFIDENTIAL AND IS NOT TO BE USED OR DISSEMINATED TO OTHERS WITHOUT THE<br>EXPRESS WRITTEN CONSENT OF EMERY WINSLOW SCALE COMPANY. |  | DRAWN: S. JOHNSON                                      | DATE: 07/24/2019 | 1:60  | DRAWING NO.   |
|   |  | CHECKED:   | DATE:            | 196628  | REV.          |
|   |  | ACAD FILENAME:   | LAYERS USED:     |   | A             |

# REBAR LAYOUT


PRELIMINARY NOT FOR  
CONSTRUCTION FOR  
ILLUSTRATION ONLY

| MATERIAL REQUIREMENTS        |          |                  |               |        |
|------------------------------|----------|------------------|---------------|--------|
| REBAR SCHEDULE               |          |                  |               |        |
| BAL. NO.                     | QUANTITY | LENGTH (FT.-IN.) | DESCRIPTION   | WEIGHT |
| A                            | 20       | 9' 6"            | # 4 @ 12 O.C. | 127    |
| B                            | 20       | 9' 10"           | # 4 @ 12 O.C. | 131    |
| C                            | 20       | 1' 9 1/4"        | # 4 @ 12 O.C. | 24     |
| D                            | 30       | 83' 3 1/2"       | # 4 AS SHOWN  | 1669   |
| E                            | 127      | 9' 10"           | # 4 AS SHOWN  | 834    |
| TOTAL WEIGHT OF REBAR (LBS.) |          |                  |               | 2785   |
| TOTAL LENGTH OF REBAR (FT.)  |          |                  |               | 4170   |

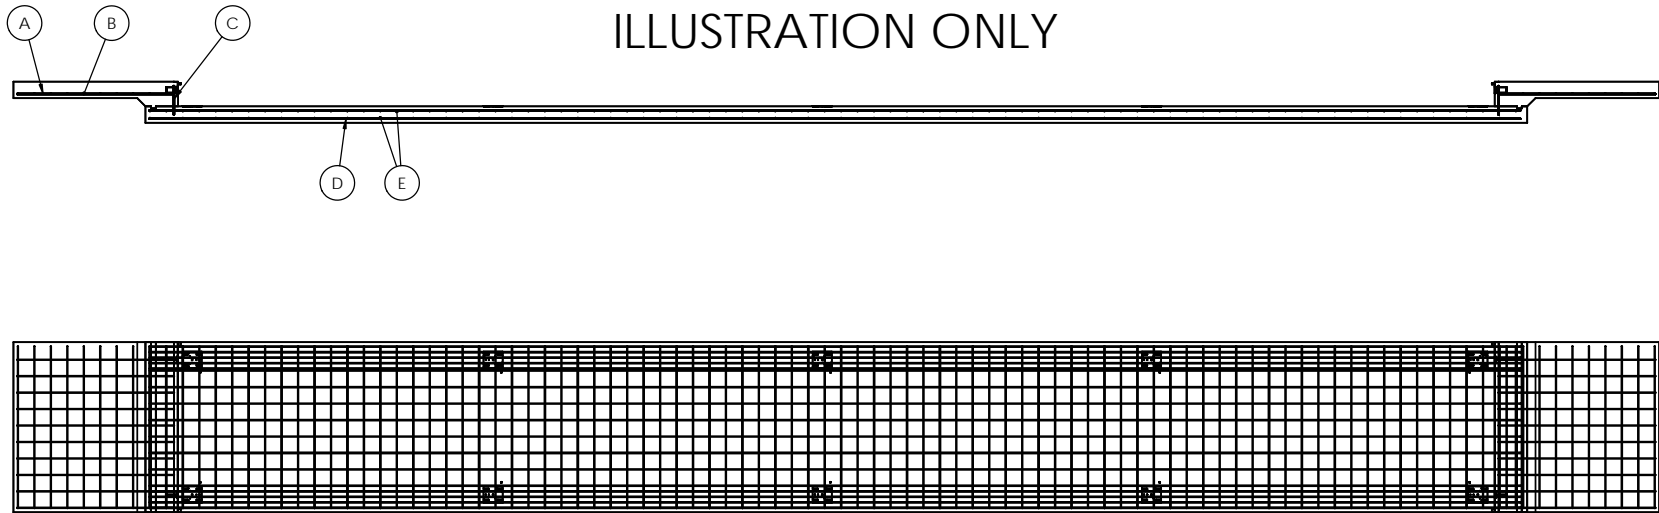


## APPROACH STANDARD VIEW


**NOTES:** 1) LEFT AND RIGHT APPROACHES ARE MIRROR IMAGES OF EACH OTHER AND CONTAIN AN IDENTICAL PART LIST

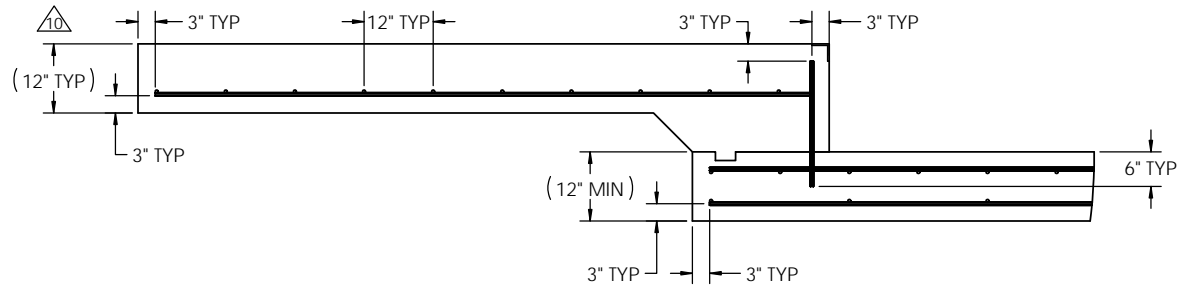

## REBAR SPACING LENGTH

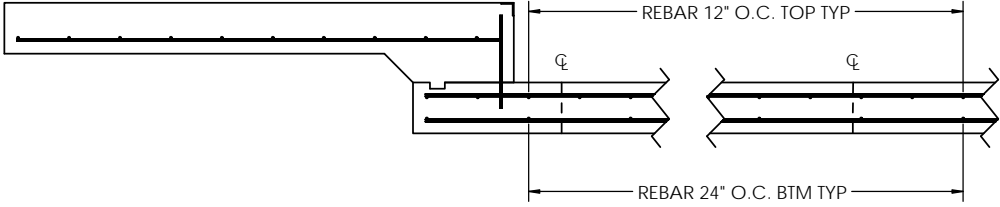

## REBAR SPACING WIDTH

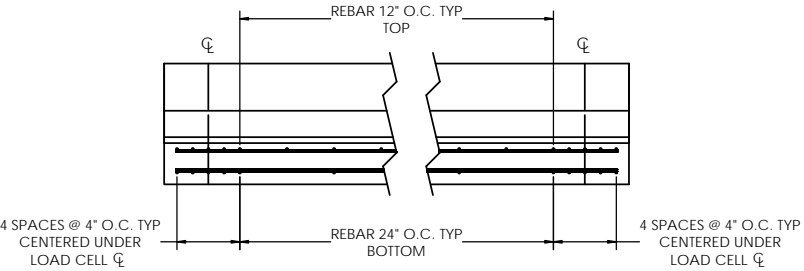

|  |  |                  |          |   |   |
|--|--|------------------|----------|---|---|
| LTR  |  | DATE             | BY       | ALL SHARP CORNERS AND EDGES TO BE BROKEN  | EMERY WINSLOW SCALE COMPANY<br>SEYMOUR, CT. U.S.A. TERRE HAUTE, IN. |
| THIS DRAWING IS THE PROPERTY OF EMERY WINSLOW SCALE COMPANY SEYMOUR, CONNECTICUT. THE INFORMATION CONTAINED HEREIN IS CONFIDENTIAL AND IS NOT TO BE USED OR DISSEMINATED TO OTHERS WITHOUT THE EXPRESS WRITTEN CONSENT OF EMERY WINSLOW SCALE COMPANY. |  | DATE             | BY       | UNLESS OTHERWISE SPECIFIED DIMENSIONS ARE IN INCHES<br>MACHINING .XX: ±.01<br>FABRICATION .XXX: ±.005 | FOUNDATION, CONCRETE SLAB 80' X 10', CONCRETE DECK                  |
| DRAWN: S. JOHNSON  |  | DATE: 07/24/2019 | CHECKED: | SCALE   | FIRST USED ON   |
| ACAD FILENAME:   |  | LAYERS USED:     | DATE:    | 1:192   | DRAWING NO.   |
|  |  |                  |          |   | 196628  |
|  |  |                  |          |   | REV. A  |